

111 Shirley Street (St Eyre E , Port Augusta West, SA 5700

\$360

House 4  2 



111 Shirley Street, Port Augusta West (St Eyre Estate)

4brs, ensuite, WIR, BIR, ducted r/c a/c, tiled living area, double remote carport, landscaped, enc gardens *PETS ON APPLICATION - OWNER APPROVAL REQUIRED* no postal delivery to this area

Open for Inspection

By Appointment.


Listed By

The Office

Phone: (08) 8642 3322



Floorplan

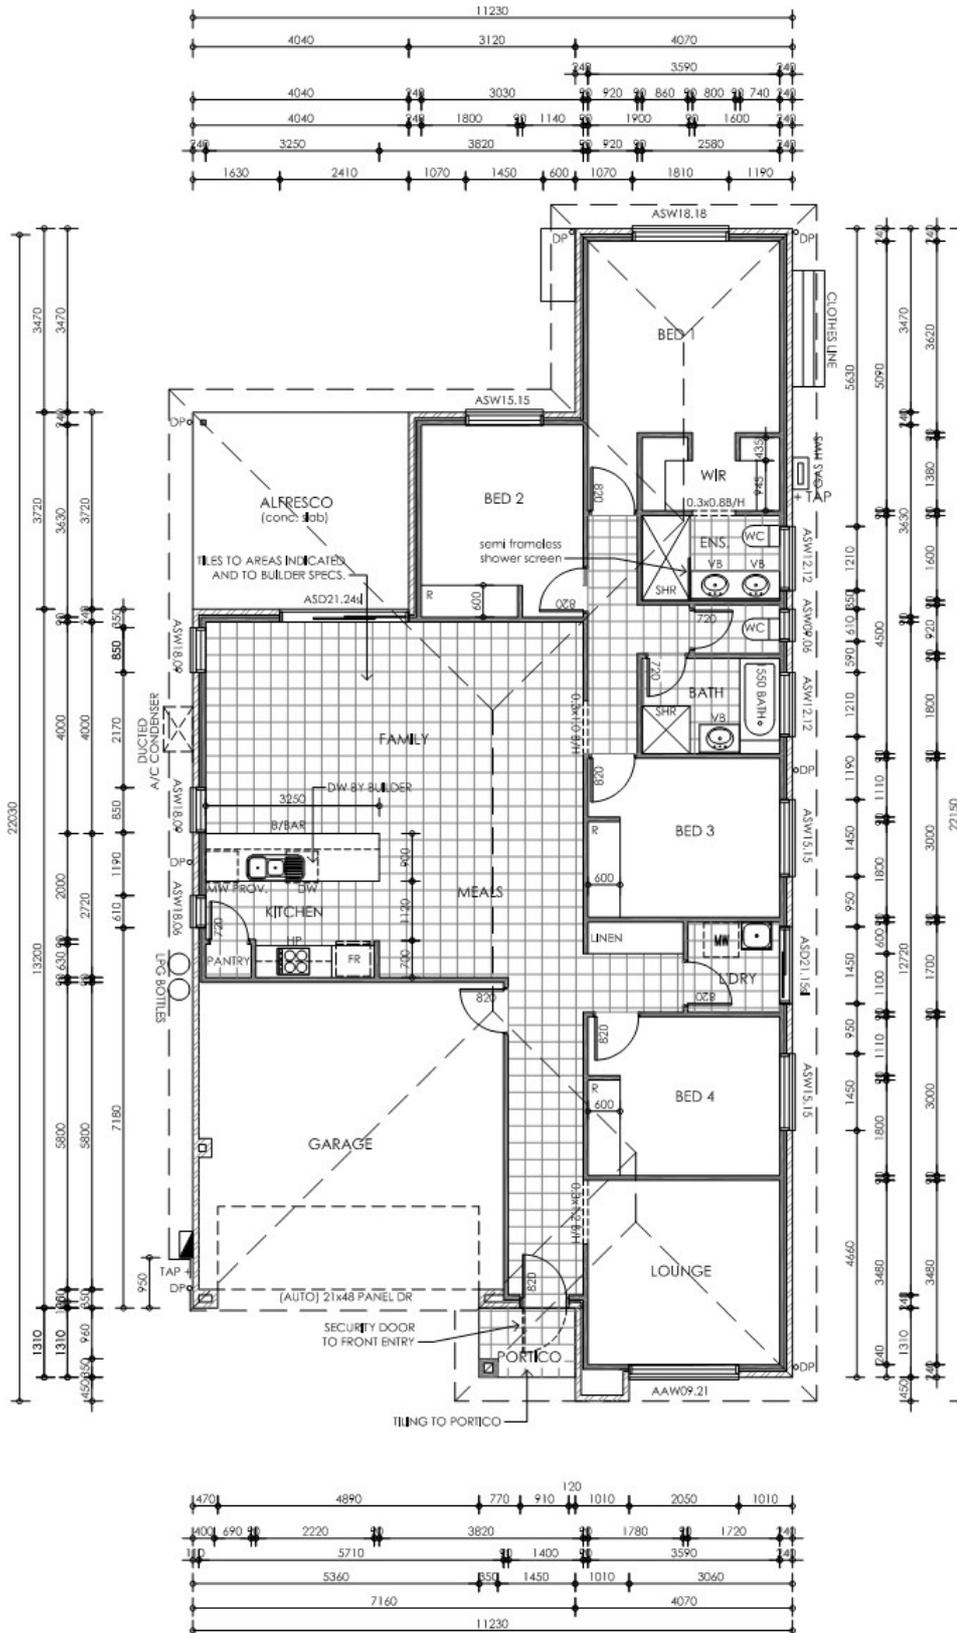

FLOOR PLAN
SCALE 1:100

FACADE OPTION A
THE BRIGHTON 2



