

159 Shirley Street (St Eyre E , Port Augusta West, SA 5700**Leased - \$420**House  **159 Shirley Street, Port Augusta West (St Eyre Estate)**

4brs, ensuite, WIR, BIR, 2 living areas, tiled throughout main areas, ducted r/c a/c, gas hot water & stove, dishwasher, double remote carport UMR, established gardens, quiet location in new St Eyre Estate *PETS ON APPLICATION - OWNER APPROVAL REQUIRED* no postal delivery so Post Office Box will be required

Open for Inspection

By Appointment.


Listed By

The Office

Phone: (08) 8642 3322



Floorplan

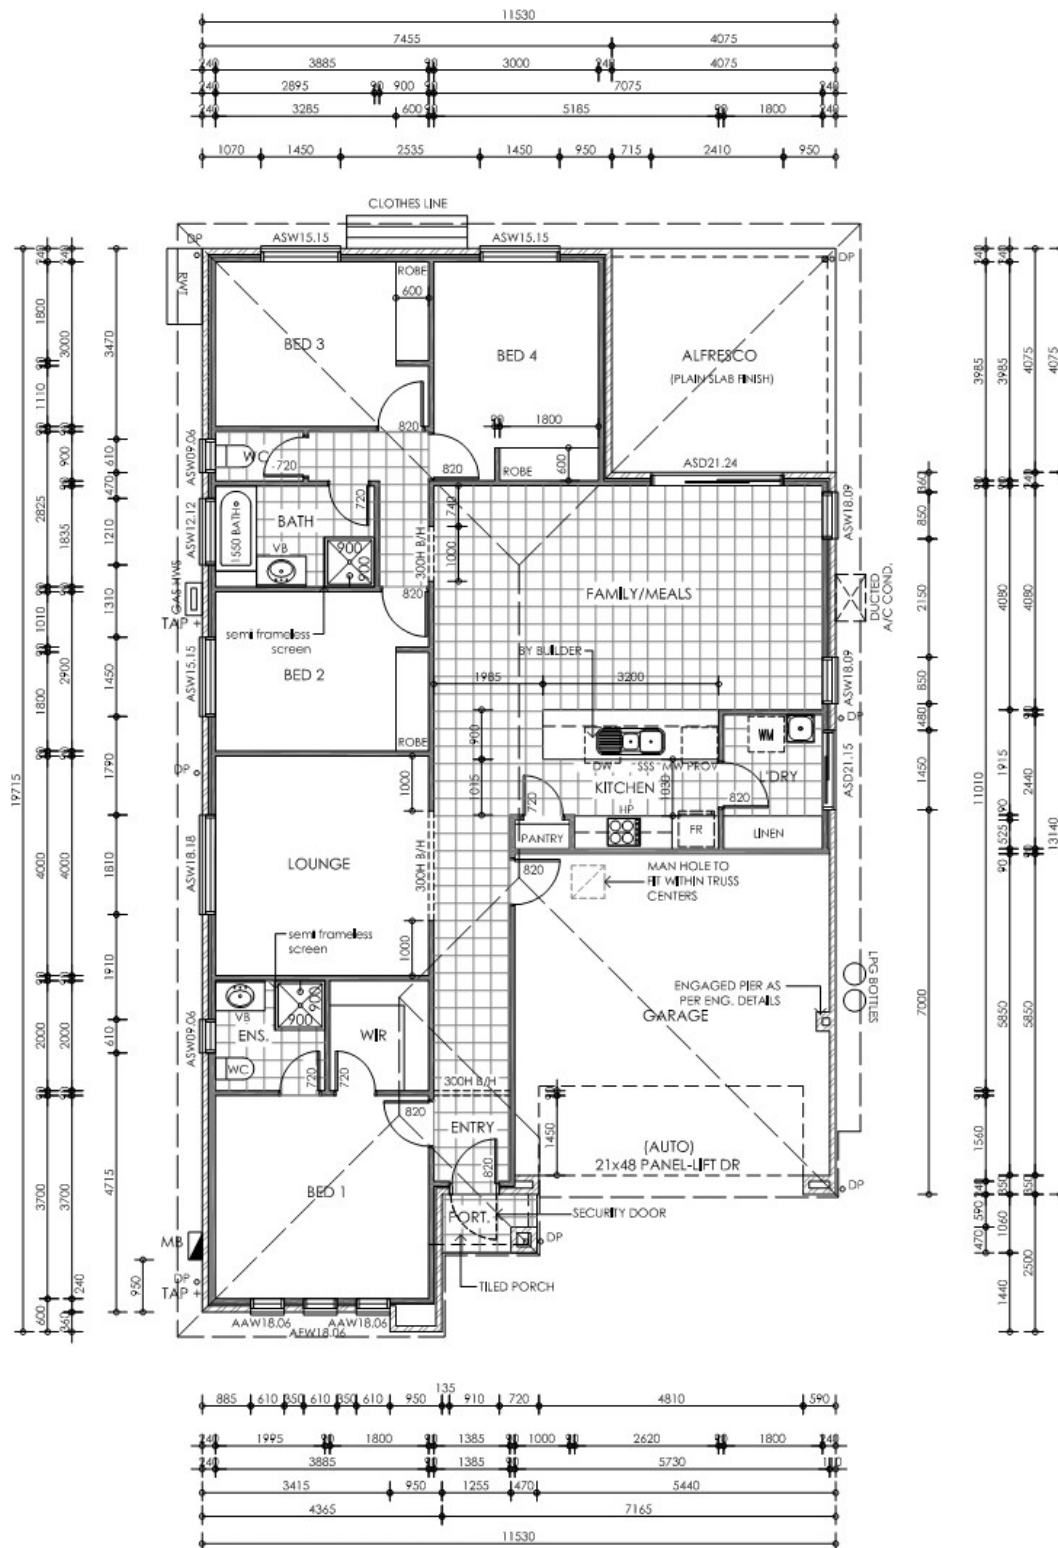

FLOOR PLAN
SCALE 1:100

0 1 2 3 5 10

FACADE A
THE CHELSEA 2

